


TENTATIVE PLAN
 Showing
 Proposed Subdivision of
 Lot 14, Block 6, Plan 752 1541
 all within the
 N.W. 1/4 Sec. 10, Twp. 42, Rge. 1, W5M.
 SUMMER VILLAGE OF PARKLAND BEACH
 SCALE 1:1000 MAY, 2008. L.R. OLSON A.L.S.

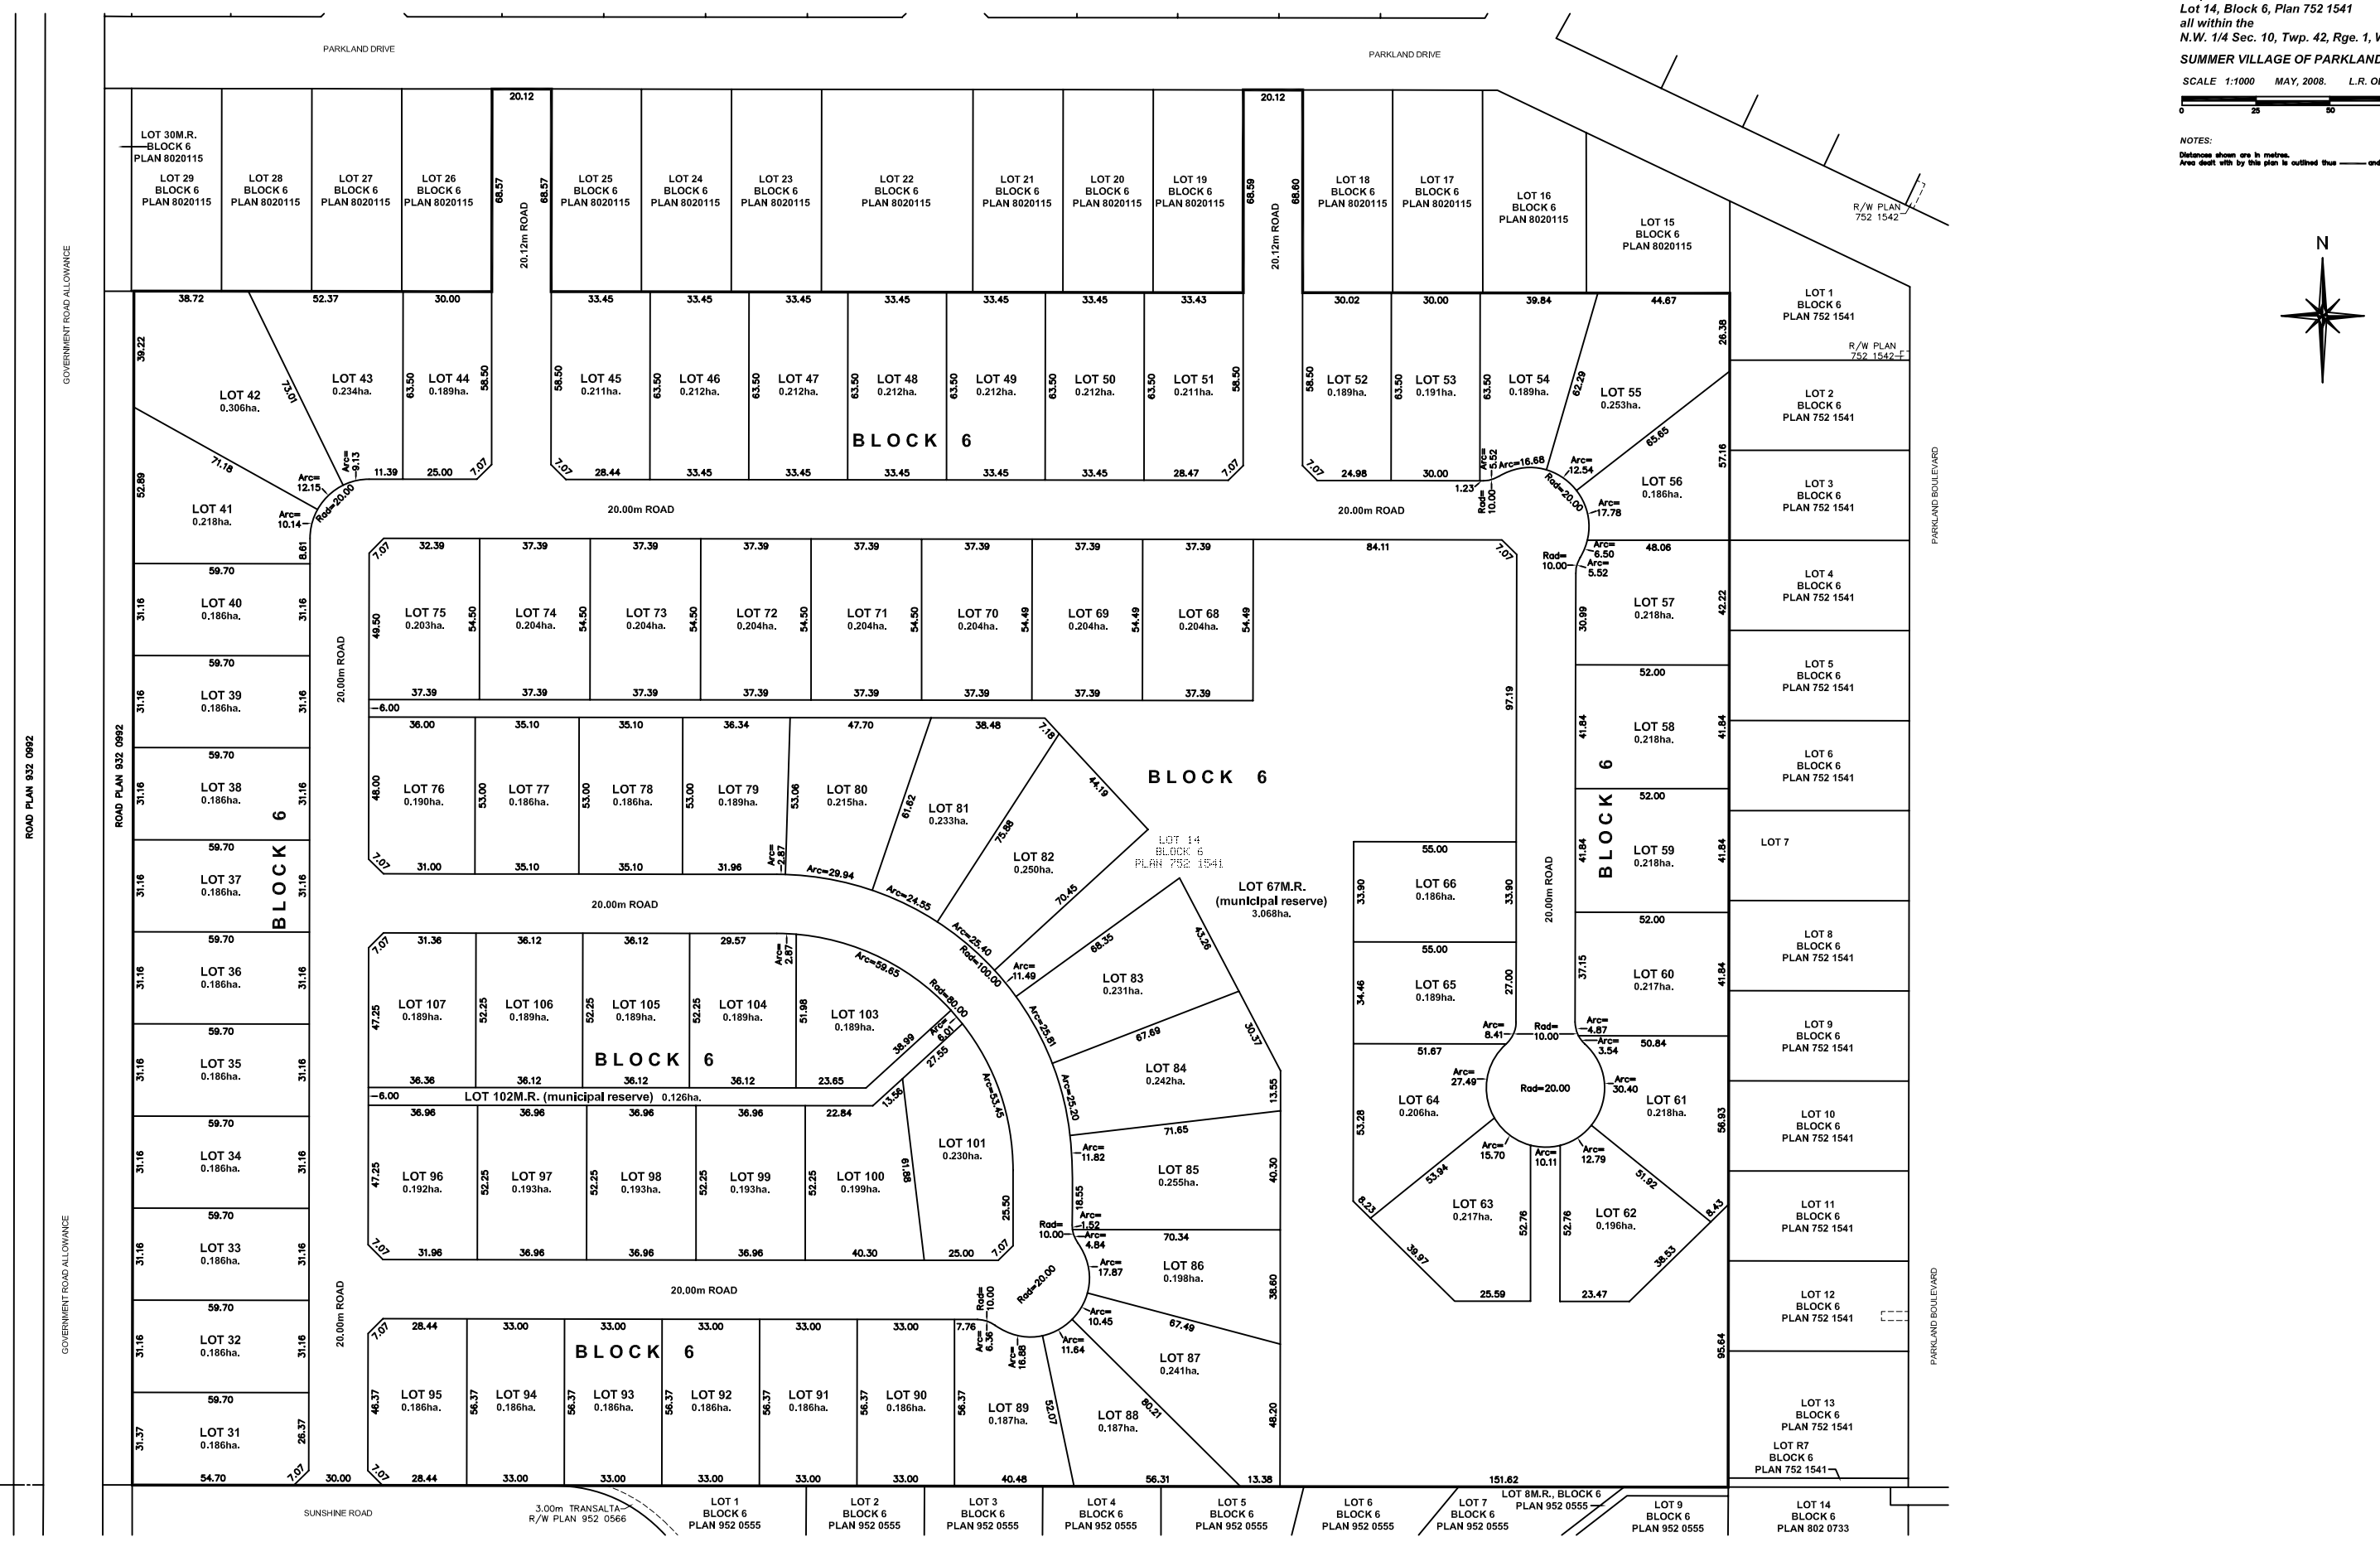

NOTES:
 Distances shown are in metres.
 Area dealt with by this plan is outlined thus — and contains 22.062ha (54.667ac.)



| | |
|----------------------------|-----------------------------|
| DRAWN BY: PH | OLSON SURVEYS LTD. |
| DATE: MAY 8, 2008 | SUITE 306, 5033-52ND STREET |
| FILE NO: 1685-001-07 | LACOMBE, AB, T4L 2A6 |
| DRAWING NO: 1685001070.DWG | PHONE: (403)782-5358 |
| PAPER SIZE: 24"x36" | FAX: (403)782-3508 |